

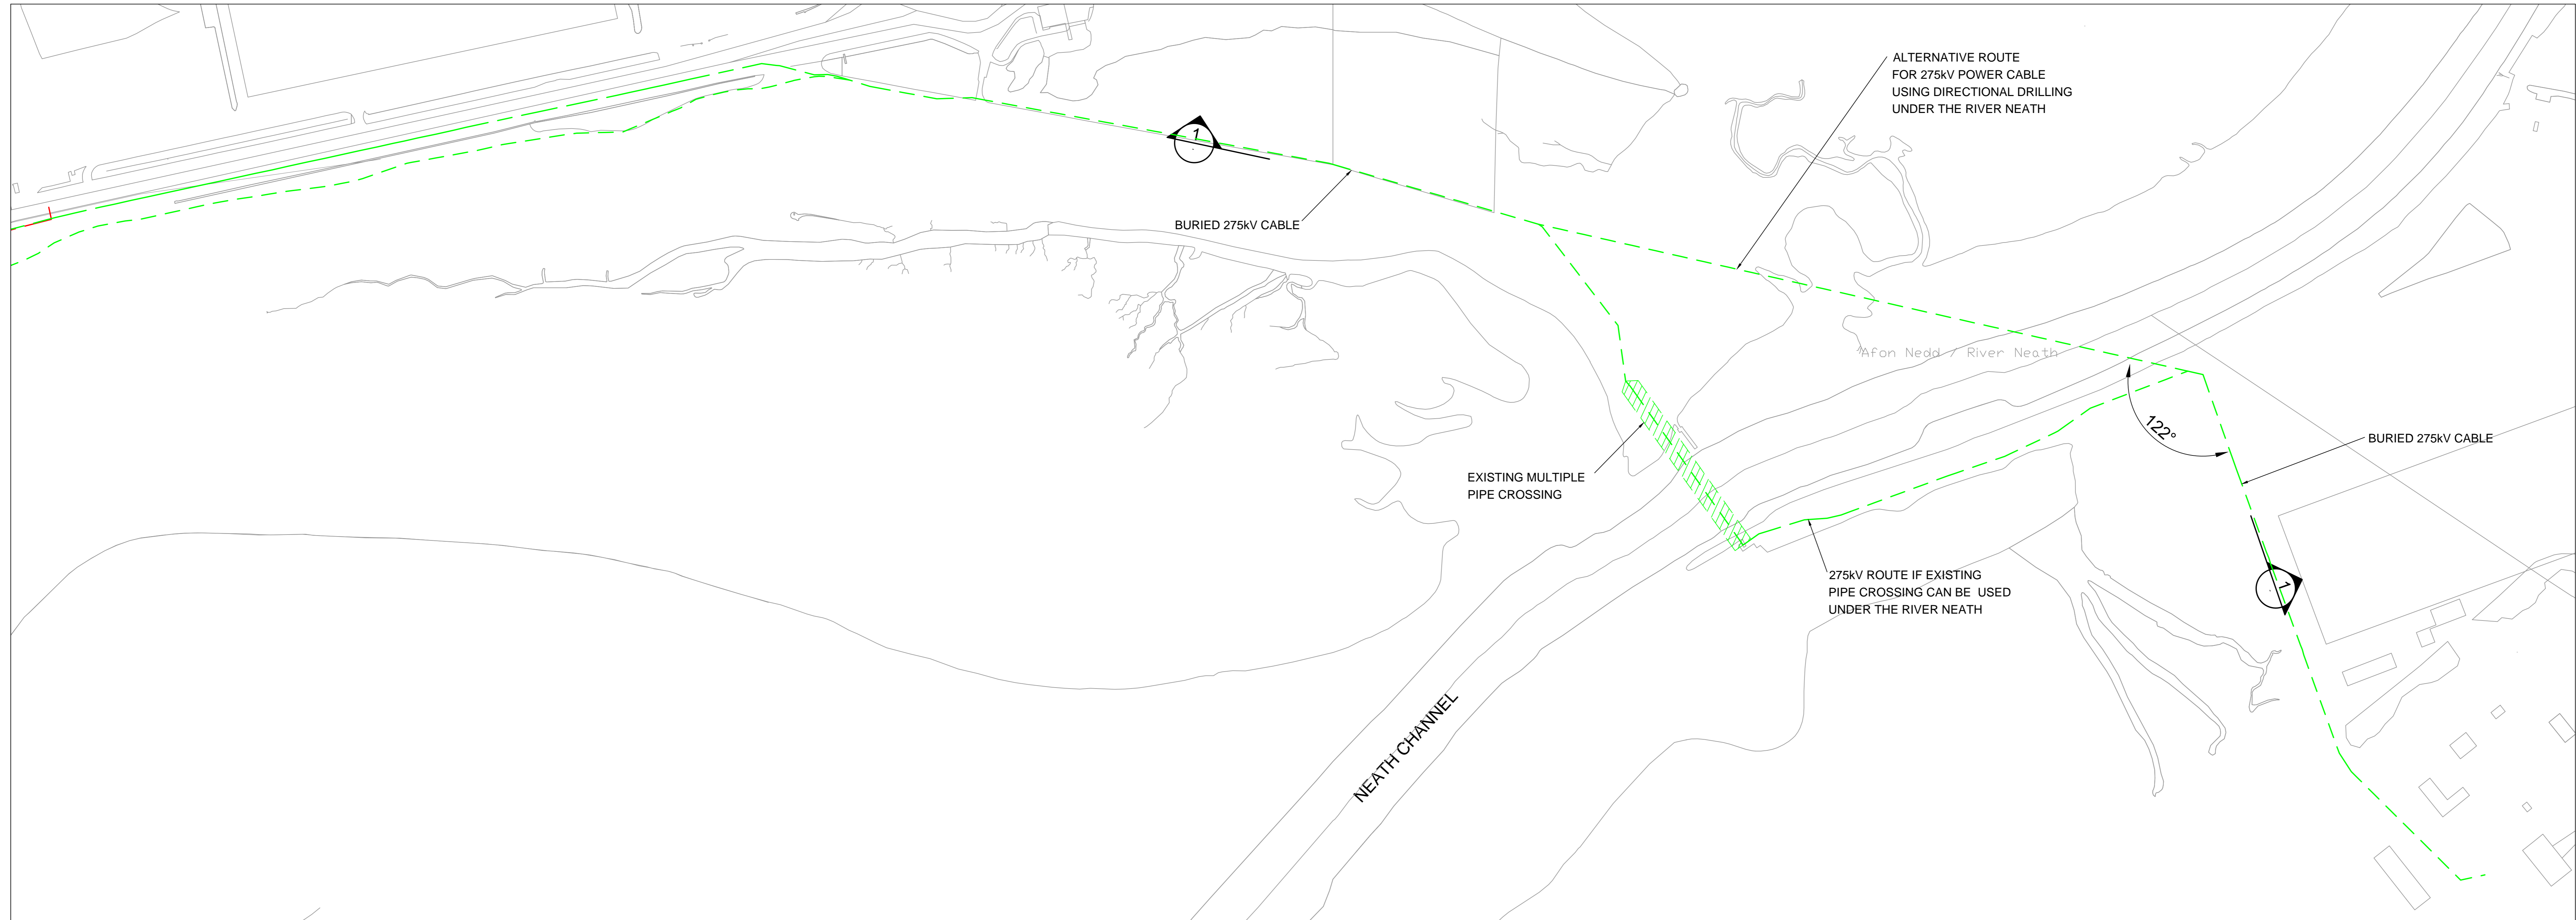
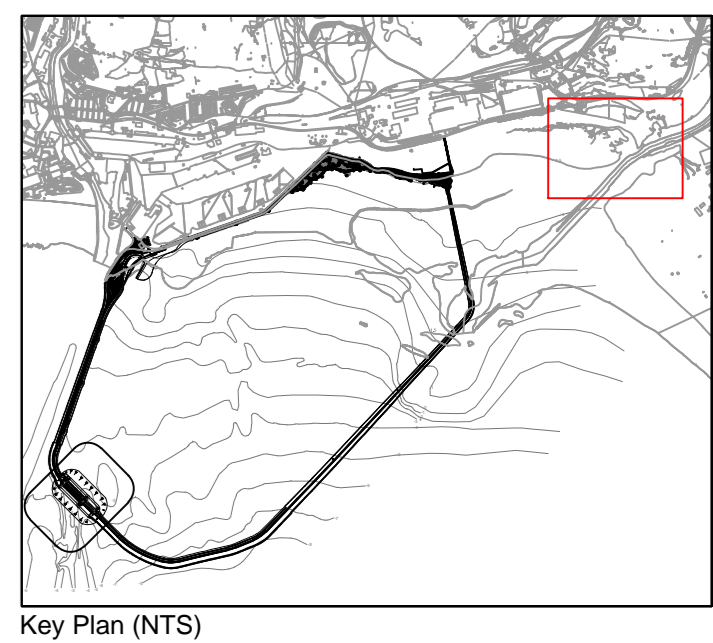
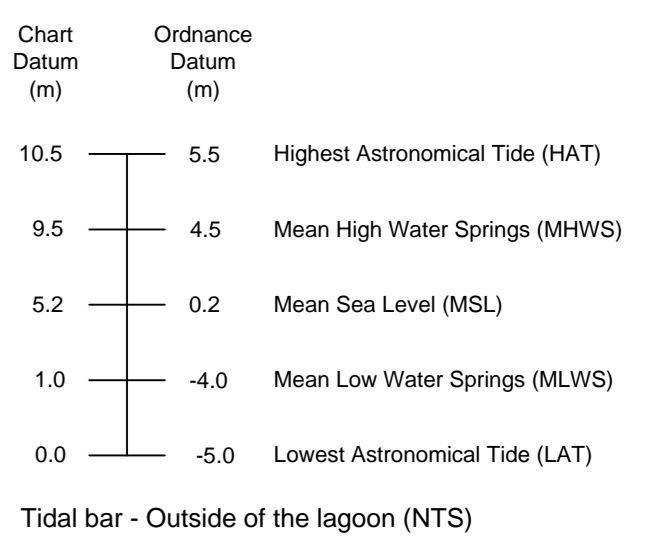


- NOTES:**
1. ALL DIMENSIONS ARE IN MILLIMETRES (mm) UNLESS STATED OTHERWISE.
  2. ALL LEVELS ARE IN METRES TO CHART DATUM. (CD).
  3. DIRECTIONAL DRILLING ROUTE TO BE CONFIRMED BY SITE INVESTIGATION.

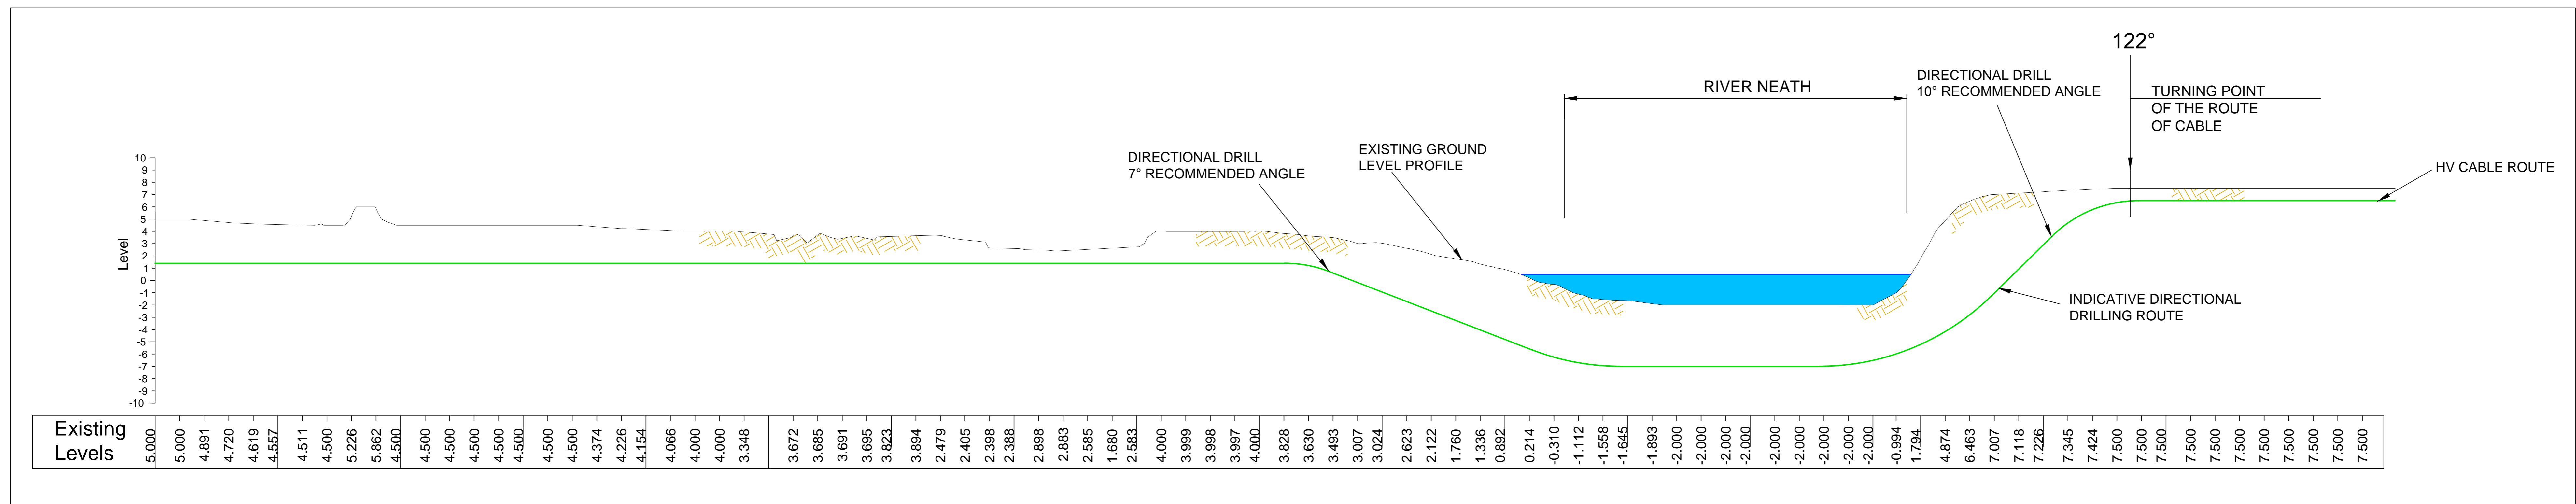

**PLAN**  
SCALE 1:5000

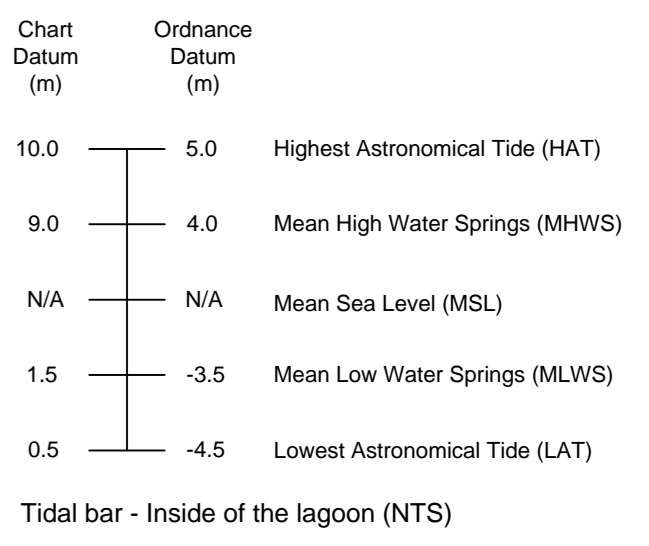

**ATKINS**

Woodcote Grove  
Ashley Road  
Epsom  
Surrey  
KT18 5BW

Copyright © Atkins Limited (2013) www.atkinsglobal.com

**SECTION**  
SCALE 1:1000 (Horizontal)  
SCALE 1:200 (Vertical)

PROJECT TITLE: TIDAL LAGOON SWANSEA BAY PROJECT

ISSUED BY: Atkins

DWG. NO: 5118425-ATK-02-ZZ-DR-C-1210

DATE: 09/02/14

SCALE/BAO: As Shown

STATUS: Planning

ISSUED BY: JDE

CHECKED: JD

APPROVED: IDR

DOC REF NO: 2.4.36

No dimensions are to be scaled from this drawing. All dimensions are to be checked on site. Area measurements for indicative purposes only. © LDA Design Consulting LLP. Quality Assured to BS EN ISO 9001:2008. Sources: Ordnance Survey.

