

This drawing may contain:
Ordnance Survey material by permission of Ordnance Survey on behalf of the
Controller of Her Majesty's Stationery Office © Crown Copyright 2012.
All rights reserved. Reference number 0100031673.
OS Open data © Crown copyright and database right 2012
Aerial Photography © Bing Maps


REV.	DESCRIPTION	APP. DATE	
ISSUED BY	ABPmer	T:	
DATE	01 Jan 2013	DRAWN	MCE
SCALE@A3	Not to scale	CHECKED	AMF
STATUS	Final	APPROVED	WSC

No dimensions are to be scaled from this drawing.
All dimensions are to be checked on site.
Area measurements for indicative purposes only.

© LDA Design Consulting LLP. Quality Assured to BS EN ISO 9001 : 2008

Sources: Ordnance Survey.

DRAWING TITLE
**FIGURE 6.18
SSC TIMESERIES PLOTS FOR WEST
BUND CONSTRUCTION**

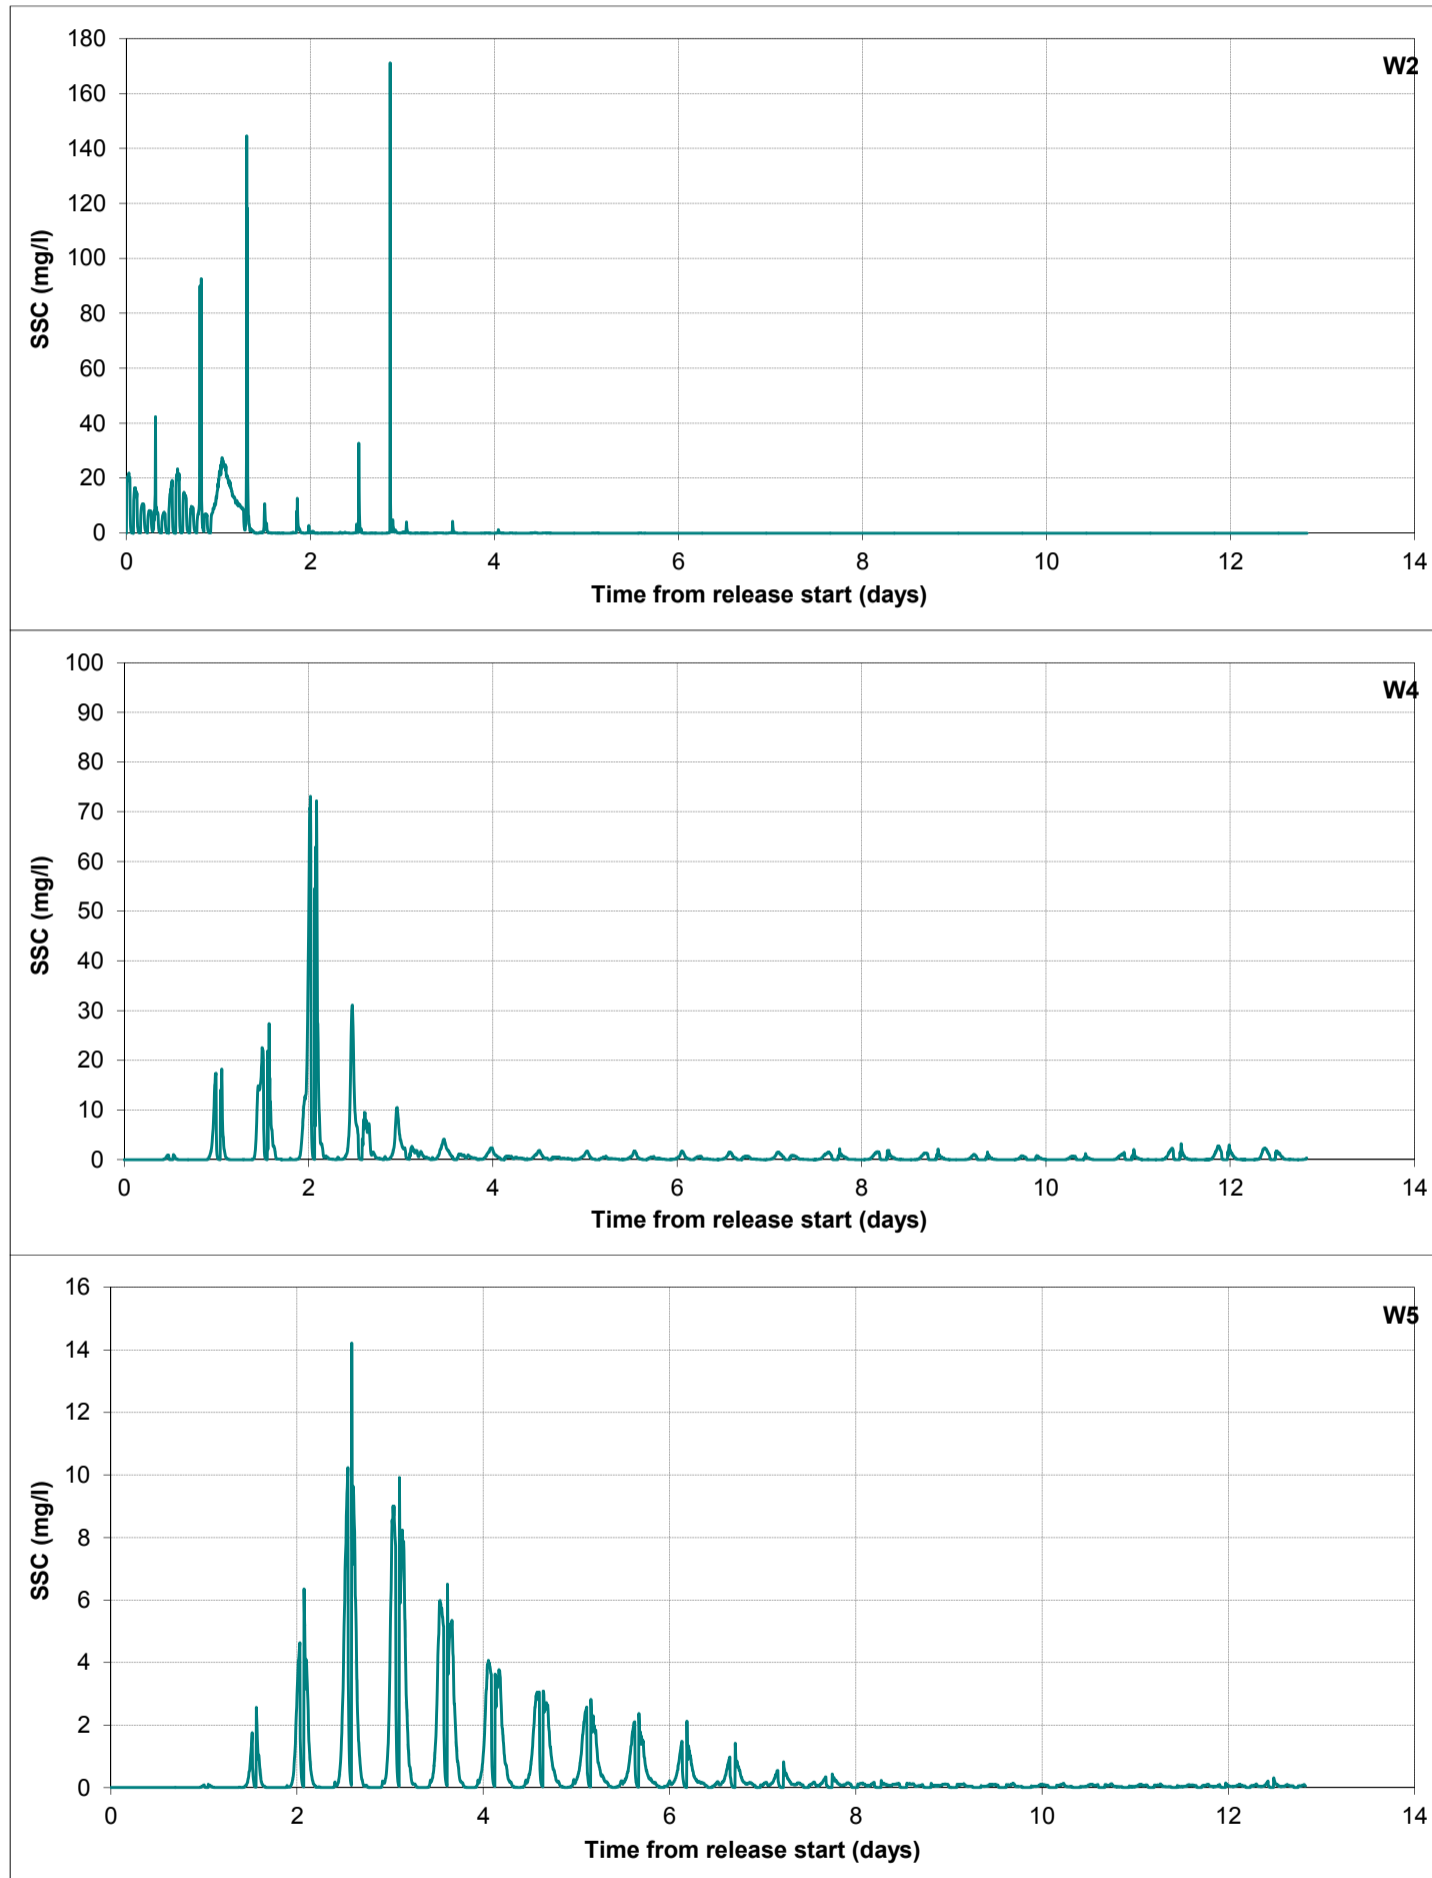

LEGEND

Note: Differing scales on y-axes